


GLATTHAAR EXTERNAL WALL
- TYPICAL DETAIL -

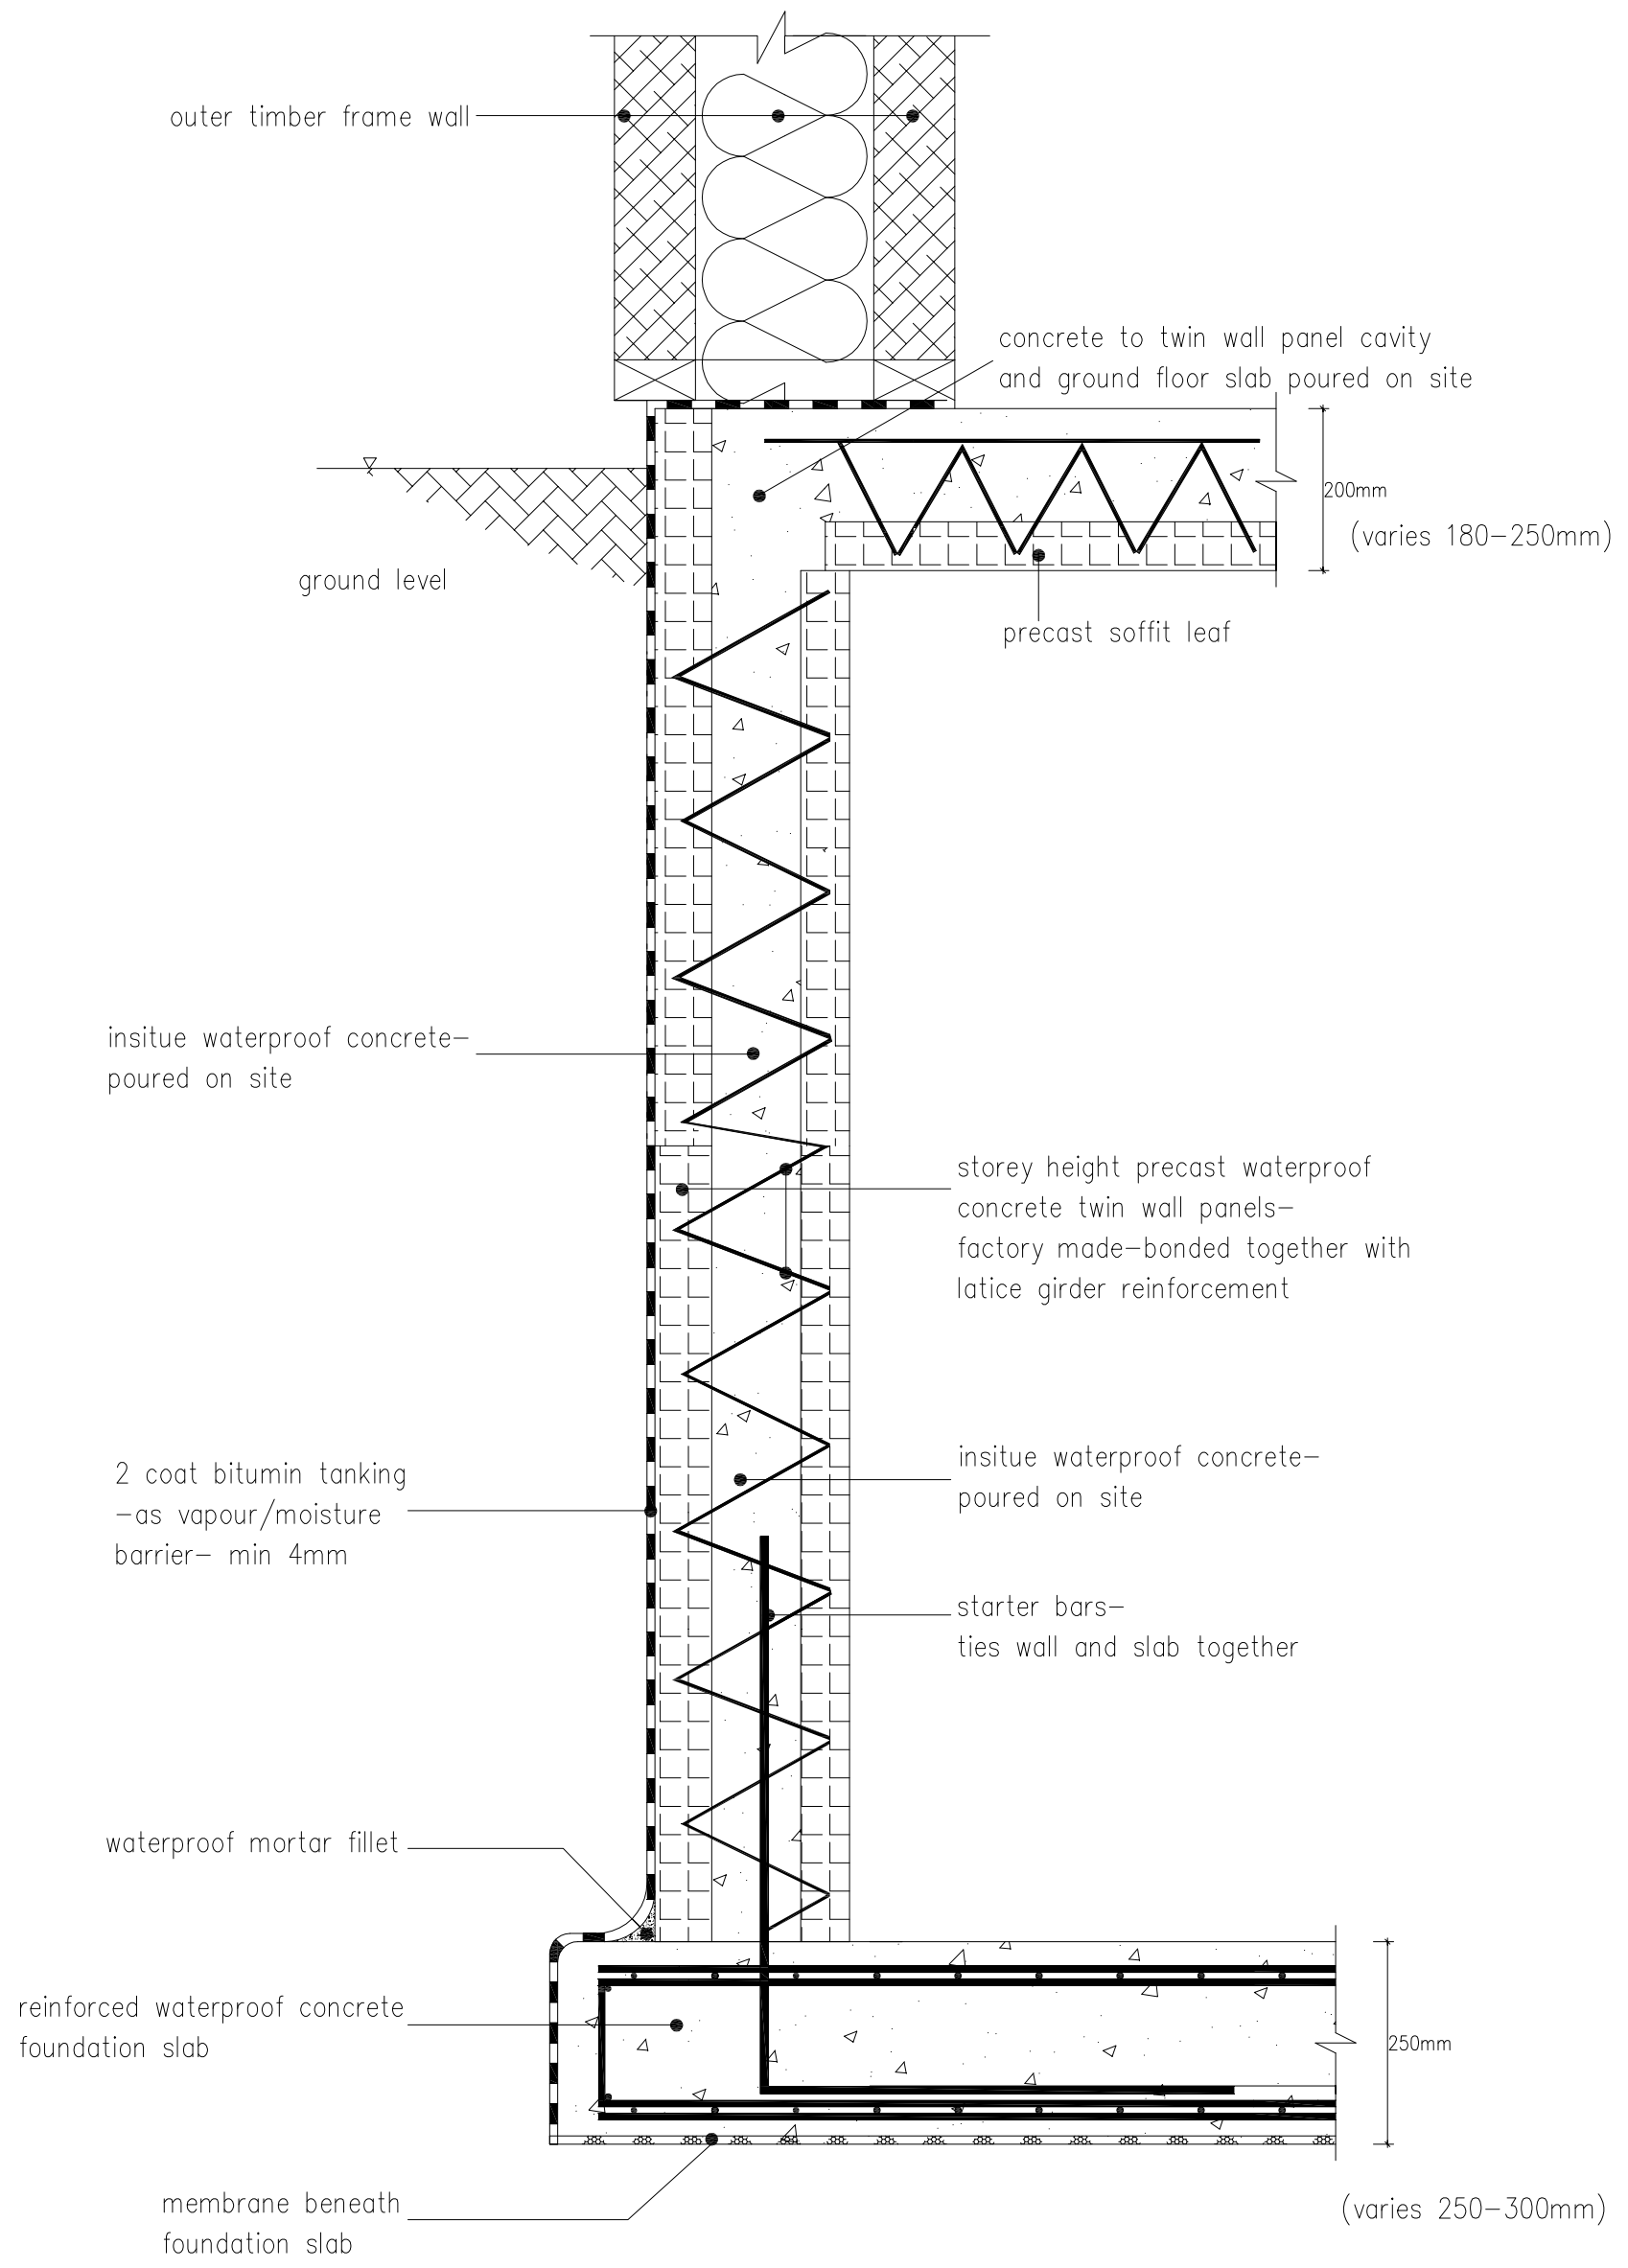

	title	drawn	date
	AquaSafe® Basement	fz	Jun 2008
		scale	drawing number
			7 C