


**GLATTHAAR EXTERNAL WALL**  
- TYPICAL DETAIL -

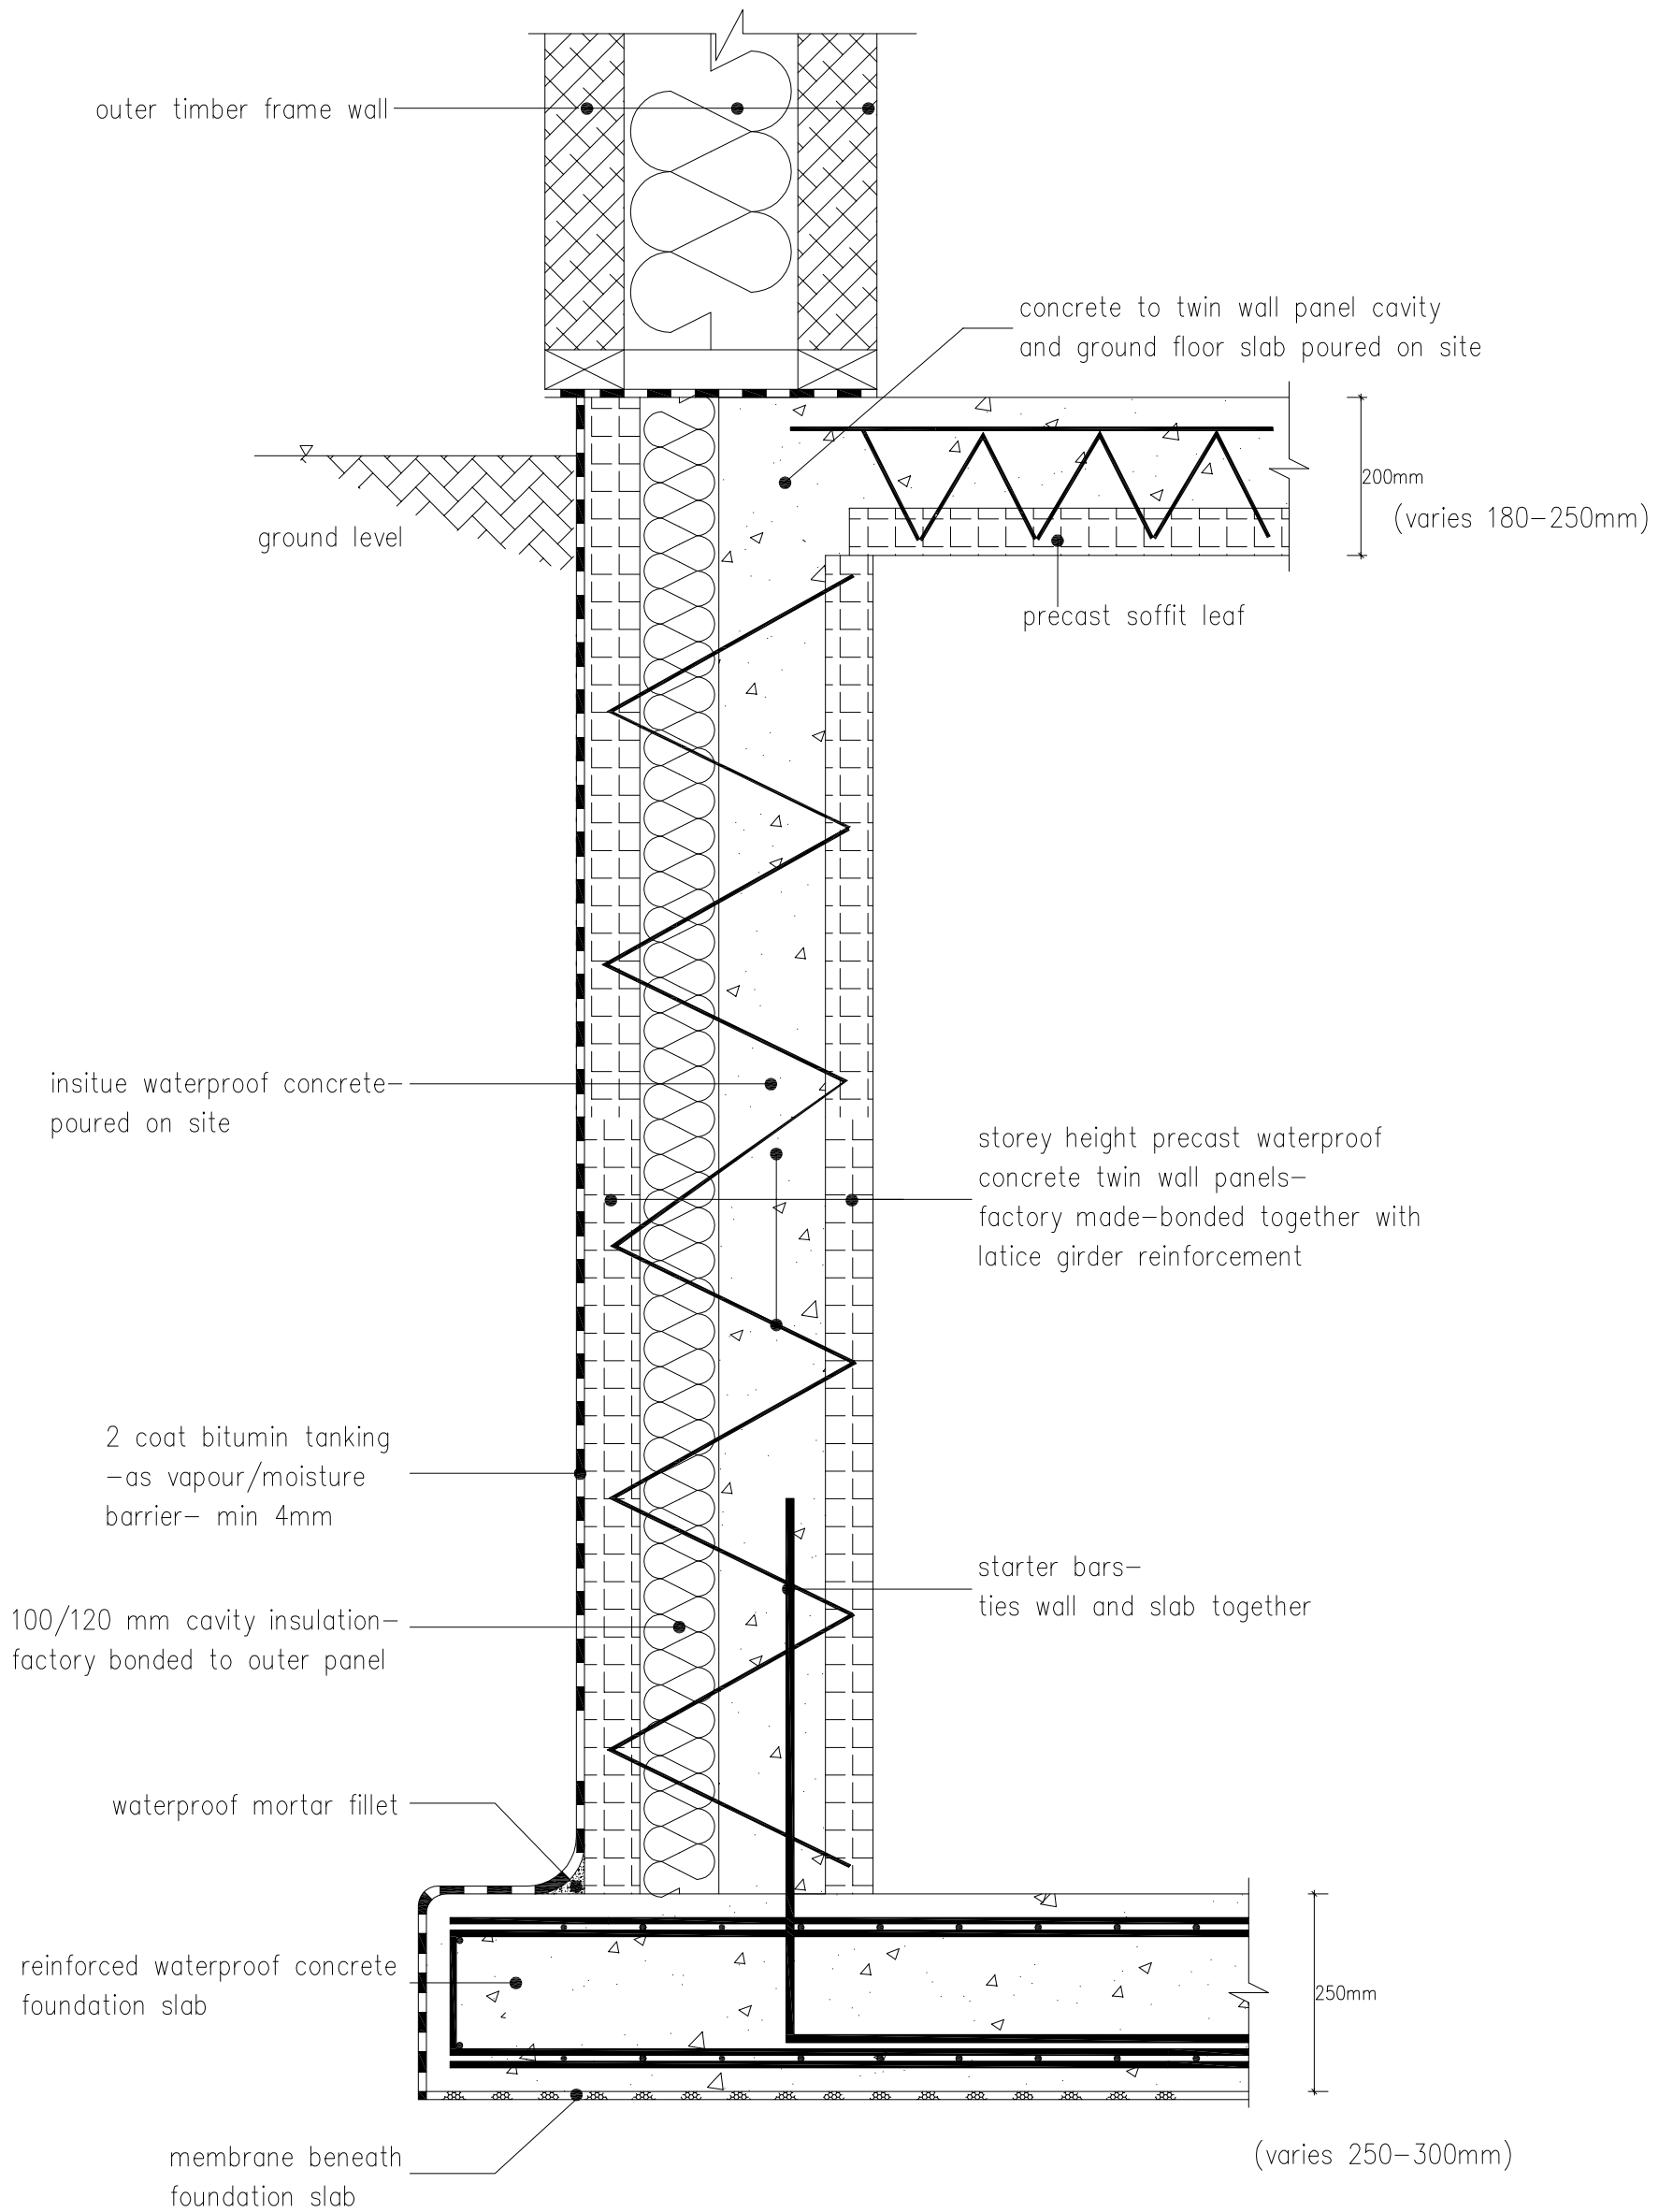

	title	drawn	date
	<b>ThermoSafe<sup>®</sup> Basement</b>	fz	Jun 2008
		scale	drawing number
			7 D